

THE FULL RANGE.

Every garden building we make, in one list. Twenty-one ranges across timber, composite and cabins — manufactured in the West Midlands, sold to trade at grid prices with no size surcharges.

21
RANGES

1,535
PRICED SIZES

20-30 yr
WARRANTIES

YOUR SHED, YOUR WAY KIOSK & ONLINE BUILDER · PAGES 14-16



THE RANGE AT A GLANCE

Three families. Timber is the modular pressure-treated range, built to order in any size on the grid. Composite is the zero-maintenance WPC range carrying our longest warranty. Total Cabins is the 44mm interlocking cabin range. All prices £ inc VAT, from the current RRP list.

 CONFIGURABLE ON THE IN-STORE KIOSK (PAGE 15) · COMBINATIONS, PAGE 18

TIMBER BUILDINGS 12 RANGES IN 3 CATEGORIES · 15-20-YEAR WARRANTY · 2-3 DAYS

Apex sheds 	From £599.99	Pent sheds 	From £599.99
Security sheds 	From £599.99	Dog kennels	From £419.99
Summer houses 	From £1,349.99	Georgian summer houses 	From £1,499.99
Full glass summer houses 	From £1,300.99	Summer sheds 	From £1,001.99
Potting sheds 	From £911.99	Glass greenhouses	From £840.99
Garden bars 	From £928.99	BBQ & outdoor kitchens	From £773.99

COMPOSITE BUILDINGS 8 RANGES · 30-YEAR WARRANTY · 3-5 WORKING DAYS

Composite pent shed 	From £954.99	Composite apex shed 	From £954.99
Security shed 	From £1,157.98	Summer house (pent) 	From £2,605.48
Full height summer house 	From £2,510.91	Potting shed 	From £1,760.14
Garden bar 	From £1,857.98	Georgian uPVC summer house	From £3,961

TOTAL CABINS 11 SIZES · 25-YEAR WARRANTY · 6-8 WEEKS

Total Cabins	From £4,683
--------------	-------------

FAMILY ONE OF THREE

TIMBER BUILDINGS

Classic pressure-treated timber, built exactly the way you want it — twelve ranges in three categories: sheds & storage, garden living & office, gardening & outdoor.

APEX SHEDS 

SECURITY SHEDS 

SUMMER HOUSES 

FULL GLASS SUMMER HOUSES 

POTTING SHEDS 

GARDEN BARS 

PENT SHEDS 

DOG KENNELS

GEORGIAN SUMMER HOUSES 

SUMMER SHEDS 

GLASS GREENHOUSES

BBQ & OUTDOOR KITCHENS



BUILT TO ORDER, BUILT TO LAST

Every timber building is made to your exact size from the same modular panel system. Two build specifications: our standard 16mm shiplap, or heavy duty in 22mm loglap with a longer warranty.



STANDARD



HEAVY DUTY

STRUCTURE

CLADDING	16mm nominal Tanalised T&G shiplap	22mm nominal Tanalised T&G loglap
FASCIAS & CORNERS	Tanalised timber capping and corner boards	— as standard
FRAMEWORK	38x50mm pressure-treated timber	— as standard
FLOOR	24mm nominal (18mm finished) pressure-treated T&G	— as standard
ROOF BOARDS	16mm nominal T&G	— as standard

ROOF & WEATHERPROOFING

ROOF COVERING	Heavy-duty mineral felt — EPDM rubber upgrade available	— as standard
MEMBRANE	Breathable membrane behind the cladding, included	— as standard

TREATMENT & WARRANTY

TREATMENT	Tanalith E vacuum pressure treatment	— as standard
WARRANTY	15-year anti-rot warranty	20-year anti-rot warranty
MAINTENANCE	Optional colour treatment every 2–3 years	— as standard

FITTINGS & DELIVERY

HARDWARE	Galvanised T hinges, press lock and turn buttons	— as standard
DELIVERY	Free UK mainland — 2–3 working days	— as standard
ASSEMBLY	DIY with guides on delivery, or professional installation	— as standard

NOMINAL VS FINISHED

Timber is measured before machining — that sawn size is the nominal figure. Planing and cutting the tongue-and-groove profile removes a few millimetres, so a 16mm nominal board finishes at around 12mm and a 24mm nominal floor board at around 18mm. Every manufacturer works this way; most quote only the bigger number. We publish both, so you can compare buildings on the wood you actually get.

WHAT YOU'RE ACTUALLY BUYING

The four things that decide whether a garden building lasts fifteen years or five. All four are standard on every timber building we make — not upgrades, not options.

IF TIMBER IS USED OUTDOORS, IT MUST BE TANALISED NOT JUST DIP TREATED.

✓ TANALISED (PRESSURE TREATED) TIMBER

- Treatment forced deep into wood
- Protects against rot, fungi & insects
- Made for permanent outdoor use
- Long-lasting in wet British weather



DEEP PENETRATION

✗ DIP TREATED TIMBER

- Only a surface coating
- Does **not** penetrate the wood
- Wears off easily outdoors
- Not** for long-term exposure



SURFACE COATING ONLY



DEEP PROTECTION
Treatment penetrates deep into the timber for maximum protection.

ROT, FUNGI & INSECT RESISTANT
Protects against rot, fungi and insect attack.

BUILT FOR OUTDOORS
Made for permanent outdoor use in all British weather.

LONG LASTING
Long-lasting performance you can rely on.

✓ ALWAYS USE TANALISED (PRESSURE TREATED) TIMBER FOR OUTDOOR PROJECTS

T&G TANALISED SHIPLAP CLADDING

STRONG. DURABLE. BUILT TO LAST.

- PRESSURE TREATED**
Tanalised for superior protection against rot, decay & insect attack.
- TONGUE & GROOVE**
Precision machined for a tight, secure fit and smooth finish.
- BUILT TO WITHSTAND**
Engineered to perform in all weather conditions.
- NATURAL FINISH**
Smooth planed finish for a premium, natural look.



LONG LASTING
Built to last for years with minimal maintenance.

INSECT RESISTANT
Treated to protect against insects and wood boring pests.

WEATHER RESISTANT
Withstands harsh British weather all year round.

LOW MAINTENANCE
Durable treatment reduces the need for ongoing upkeep.

✓ TANALISED SHIPLAP CLADDING – PROTECTION, PERFORMANCE & STYLE.

TANALISED TIMBER FRAMEWORK

STRONGER CORNERS. BUILT TO LAST.

- 35x45mm TREATED**
High quality tanalised timber framework.
- CORNER BRACING**
Integrated corner bracing for extra strength and stability.
- INDUSTRY-LEADING DURABILITY**
Pressure treated to protect against rot, decay and insects.
- BUILT TO LAST**
Engineered for long-term performance you can rely on.



EXTRA STRENGTH
Corner bracing adds strength and rigidity where it matters most.

PRESSURE TREATED
Tanalised treatment protects against rot, decay and insects.

WEATHER RESISTANT
Built to withstand wet British weather all year round.

LONG LASTING
Designed and treated for long-term outdoor performance.

✓ TANALISED TIMBER FRAMEWORK – STRONG, RELIABLE & BUILT TO LAST.

HEAVY DUTY 18MM FLOORBOARDS

BUILT TOUGH. BUILT TO LAST.

- TANALISED, EXTRA THICK FLOORBOARDS**
18mm thick, pressure treated for maximum strength and durability.
- NO CHEAP OSB OR WEAK T&G**
Premium quality timber through and through.
- STRONG & DURABLE**
Built to handle heavy loads and withstand the elements for years to come.



PRESSURE TREATED
Tanalised treatment protects against rot, decay and insect attack.

EXTRA STRENGTH
18mm thickness provides superior load bearing strength.

WEATHER RESISTANT
Built to withstand tough outdoor conditions.

BUILT TO LAST
Engineered for long-term performance you can rely on.

✓ PREMIUM 18MM FLOORBOARDS – STRONG, RELIABLE & BUILT TO LAST.

CATEGORY ONE · SHEDS & STORAGE

SHEDS, SECURITY & KENNELS

The solid end of the timber range — built to be locked and left. Every one made to order on the size grid, with size the only price driver.



4-10FT × 4-20FT · 119 SIZES

FULL PRICE GRID · PAGE 28

APEX SHEDS

From £599.99

Classic dual-pitch roof and maximum headroom down the middle — the workhorse of the timber range, made to order in any size on the grid.

Any size on the grid	Glazing front or side	15 or 20-year warranty
----------------------	-----------------------	------------------------



4-20FT × 4-10FT · 119 SIZES

FULL PRICE GRID · PAGE 29

PENT SHEDS

From £599.99

A single-slope roof that sits neatly against a wall or fence — 119 made-to-order sizes, up to 20ft wide.

Sits against a wall	Any width to 20ft	Up to 20ft wide
---------------------	-------------------	-----------------



4-10 × 4-20FT APEX · 4-20 × 4-10FT PENT

FULL PRICE GRID · PAGE 28

SECURITY SHEDS

From £599.99

Heavy-duty, lockable storage for the tools and machinery worth protecting — reinforced shell, upgraded locking, high-level vents in place of glazing.

Reinforced shell	Apex and pent both £599.99	15 or 20-year warranty
------------------	----------------------------	------------------------



4-20FT × 4FT OR 6FT

FULL PRICE GRID · PAGE 33

DOG KENNELS

From £419.99

Warm, weatherproof homes built for your dog, on the same treated framework as the sheds — insulated sleeping compartment with a galvanised barred run alongside.

17 footprints	Barred run	Treated throughout
---------------	------------	--------------------

CATEGORY TWO · GARDEN LIVING & OFFICE

SUMMER HOUSES & GARDEN OFFICES

Glazed rooms made to sit, work and entertain in. Same modular panel system as the sheds, with the glazing and doors that turn a building into a room.



8-20FT × 4-8FT, APEX OR PENT

FULL PRICE GRID · PAGE 30

SUMMER HOUSES

From £1,349.99

Glazed garden rooms made to sit in, not store things — full-height windows and glazed double doors.

Glazed doors

Apex and pent same price

15 or 20-year warranty



8-20FT × 6-10FT

FULL PRICE GRID · PAGE 31

GEORGIAN SUMMER HOUSES

From £1,499.99

Elegant Georgian-glazed rooms with full-height windows — the most glazing in the timber range.

Georgian glazing bars

Full-height windows

8-20ft wide



8-20FT × 4-8FT, APEX OR PENT

FULL PRICE GRID · PAGE 31

FULL GLASS SUMMER HOUSES

From £1,300.99

Glazing carried to full height across the front — the brightest room in the timber range.

Full-height glazed front

Glazed doors

Apex or pent



8-20FT × 4-8FT

FULL PRICE GRID · PAGE 30

SUMMER SHEDS

From £1,001.99

Half storage, half sitting space — central double doors and planter-box windows, in apex or pent.

Double doors

Planter-box windows

Apex or pent

CATEGORY THREE · GARDENING & OUTDOOR

GROWING, BARS & OUTDOOR KITCHENS

Glass for growing and the social end of the range — all on the same treated framework, built for the weather rather than sheltered from it.



6FT x 4-20FT · APEX OR PENT

FULL PRICE GRID · PAGE 32

POTTING SHEDS

From £911.99

Grow under glazing with proper tool storage alongside — staging-ready and lockable.

Bench glazing

Apex £911.99 · pent
£1,025.99

Lockable



6FT x 4-20FT APEX

FULL PRICE GRID · PAGE 32

GLASS GREENHOUSES

From £840.99

Full glazing for serious growing, framed in treated timber. Glass and aluminium over a timber base, so no anti-rot claim applies.

Full glazing

Treated timber frame

No rot warranty



8-12FT x 4-8FT · INDICATIVE

FULL PRICE GRID · PAGE 33

GARDEN BARS

From £928.99

Your own local at the bottom of the garden — fold-down serving hatch on a chain stay, lock-up storage behind.

Serving hatch

Lock-up storage

Pent roof



8-12FT x 4-8FT · INDICATIVE

BBQ & OUTDOOR KITCHENS

From £773.99

Cook and entertain outside, whatever the weather — open-front shelter with louvred rear venting.

Open front

Louvred venting

Pent roof

FAMILY TWO OF THREE

COMPOSITE BUILDINGS

Zero-maintenance WPC cladding over a tanalised frame, under a one-piece EPDM roof — seven ranges in the same three categories, carrying our longest warranty at 30 years.

COMPOSITE PENT SHED 

SECURITY SHED 

FULL HEIGHT SUMMER HOUSE 

GARDEN BAR 

COMPOSITE APEX SHED 

SUMMER HOUSE (PENT) 

POTTING SHED 

GEORGIAN UPVC SUMMER HOUSE




NO ROT. NO PAINT. EVER AGAIN.

Every composite building is manufactured to this specification as standard — UV-stabilised colour throughout, zero maintenance, built to perform for decades.


CLADDING	WPC composite cladding — UV-stable colour throughout, zero maintenance
ROOFING	EPDM one-piece rubber roof — seamless and watertight, adhesive supplied
FRAMEWORK	38×50mm tanalised timber, corner-braced for rigidity
MEMBRANE	BBA breathable weather membrane (Cert. 18/5606)
FLOOR	18mm Buffalo Birch Hex — phenolic waterproof (WBP) glue
TREATMENT	UC3 pressure treated — exterior use, above ground
COLOURS	Sandal Wood · Dark Ash · Oak Wood · Red Cedar — Ivory and Olive Green from 2027
WARRANTY	30-year manufacturer warranty against rot, warping and structural failure
DELIVERY	Free mainland delivery, 3–5 working days

COLOURS · AVAILABLE NOW

COLOUR THROUGHOUT, NEVER PAINTED

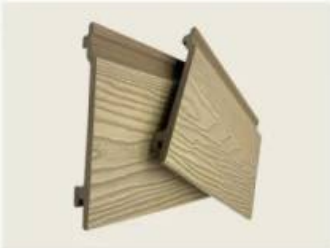

SANDAL WOOD

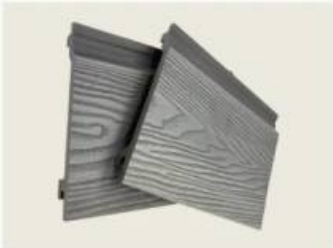

DARK ASH



OAK WOOD




RED CEDAR

NEW FOR 2027

SAME SPEC, SAME WARRANTY



IVORY

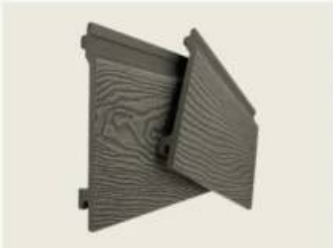

OLIVE GREEN

2027

2027

HOW IT'S BUILT

The advanced wall system, breathable membrane, UC3 treatment and one-piece EPDM roof, engineered together as standard.

ADVANCED WALL SYSTEM BUILT TO LAST

STRONGER. SMARTER. BETTER PROTECTION.



TANALISED TIMBER
High quality tanalised timber framework for superior strength, stability and long term durability.

BREATHABLE MEMBRANE
Breathable membrane between the framework and cladding allows moisture to escape and helps prevent condensation.

MAINTENANCE FREE COMPOSITE CLADDING
Durable, low maintenance composite cladding that won't rot, warp or fade.

BUILT SMARTER BUILT TO LAST

SUPERIOR STRENGTH
Tanalised timber framework provides outstanding structural integrity.

MOISTURE MANAGEMENT
Breathable membrane reduces moisture build up and helps prevent rot.

BUILT TO LAST
High performance materials engineered for long term durability and reliability.

LOW MAINTENANCE
Maintenance free cladding means less time, less upkeep, more enjoyment.

✓ ADVANCED WALL SYSTEM – PROTECTING WHAT MATTERS MOST.

BREATHABLE WEATHER MEMBRANE AS STANDARD

QUALITY PROTECTION. BUILT IN.



HIGH PERFORMANCE
Advanced breathable membrane helps protect your building for years to come.

IMPROVES AIRFLOW
Allows moisture vapour to escape from inside the building and reduces condensation.

DAMP & MOISTURE PROTECTION
Helps protect against wind driven rain, damp and moisture ingress for lasting durability.

BREATHABLE
Allows your building to breathe and helps reduce condensation.

MOISTURE CONTROL
Helps manage moisture build up and keeps your building dry inside.

WEATHER RESISTANT
Shields against wind, rain and moisture for your round protection.

QUALITY ASSURED
BBA approved membrane for proven quality and peace of mind.

✓ BREATHABLE WEATHER MEMBRANE – BUILT IN PROTECTION, BUILT TO LAST.

PRESSURE TREATED TIMBER UC3 TREATMENT

TREATED FOR OUTDOOR USE & BUILT TO LAST



UC3 TREATED
Ideal for exterior use above ground.

PROTECTS AGAINST
Rot, decay, fungal attack & insect infestation.

LONG LASTING
Penetrative treatment for enhanced durability.

BUILT FOR OUTDOORS
Perfect for sheds, fencing, decking & garden projects.

QUALITY TREATED TIMBER
Pressure treated for reliable protection.

DEEP PENETRATION
Treatment penetrates deep into the timber for maximum protection.

WEATHER RESISTANT
Designed to withstand UK weather conditions.

BUILT TO LAST
UC3 treatment for longer life & peace of mind.

✓ UC3 TREATMENT LEVEL – SUITABLE FOR EXTERIOR USE ABOVE GROUND

EPDM RUBBER ROOF AS STANDARD

PREMIUM PROTECTION. BUILT TO LAST.



ONE PIECE ROOF
Seamless EPDM membrane for a watertight, leak free finish.

GLUE PROVIDED
High quality adhesive supplied for a secure and professional installation.

TOUGH & DURABLE
EPDM rubber is highly durable, flexible and built to last.

WEATHER RESISTANT
Exceptional resistance to rain, UV rays and extreme temperatures.

WATERTIGHT PROTECTION
Seamless EPDM membrane prevents leaks and keeps your building dry.

STRONG & FLEXIBLE
Resists cracking, tearing and shrinking for long term performance.

UV & WEATHER PROOF
Built to withstand harsh weather and UV exposure all year round.

LOW MAINTENANCE
Easy to clean and maintain, providing years of reliable protection.

✓ EPDM RUBBER ROOF AS STANDARD – ONE PIECE, GLUE PROVIDED, BUILT TO PROTECT.

CATEGORY ONE · SHEDS, SECURITY & GROWING

COMPOSITE SHEDS, SECURITY & POTTING

The workhorses, rebuilt for the composite age — never painted, never treated, and carrying the 30-year warranty as standard.



4-20FT × 4-10FT · 119 SIZES

FULL PRICE GRID · PAGE 34

COMPOSITE PENT SHED From £954.99

Single-slope roof against a wall or fence in zero-maintenance WPC cladding, under a one-piece EPDM roof — 119 sizes.

Zero maintenance

EPDM rubber roof

Six colourways



4-10FT × 4-20FT · 119 SIZES

FULL PRICE GRID · PAGE 34

COMPOSITE APEX SHED From £954.99

Classic dual-pitch profile with full centre headroom, made to order in any size on the grid.

Apex headroom

30-year warranty

Made to order



4-20FT × 4-10FT

FULL PRICE GRID · PAGE 34

SECURITY SHED From £1,157.98

Engineered for what matters most — heavy composite cladding, a reinforced shell and secure locking for bikes, tools and machinery.

Reinforced shell

Secure locking

Apex or pent



6FT × 4-20FT · APEX OR PENT

FULL PRICE GRID · PAGE 37

POTTING SHED From £1,760.14

The grower's building — extensive glazing floods the workbench with light, with the lockable security of a composite shed.

Full-height glazing

Apex £1,760 · pent
£1,980

Lockable

CATEGORY TWO · GARDEN ROOMS & BARS

SUMMER HOUSES, GEORGIAN & BARS

Glazed rooms to sit and work in, and the growing and hosting end of the composite range — all pent-roof unless noted, all zero maintenance.



PENT ROOF

FULL PRICE GRID · PAGE 35

SUMMER HOUSE

From £2,605.48

Double glazed doors and windows in a composite shell — a room to work or sit in all year, with nothing to repaint.

Double glazing

Black-framed uPVC

30-year warranty



PENT ROOF

FULL PRICE GRID · PAGE 36

FULL HEIGHT SUMMER HOUSE

From £2,510.91

Glazing carried to full height across the front — the brightest room in the composite range.

Full-height glazed front

Zero maintenance

30-year warranty



8-12FT × 4, 6 OR 8FT

FULL PRICE GRID · PAGE 38

GARDEN BAR

From £1,857.98

A pent-roof composite bar with a fold-down serving counter on a chain stay — open up to host, lock down after.

Fold-down hatch

Lock-up storage

All-weather



8-20FT × 4-8FT · PENT

FULL PRICE GRID · PAGE 36

GEORGIAN UPVC

From £3,961

Georgian glazing bars in black-framed uPVC, fully double glazed over a WPC composite shell — the brightest room in the composite range, and warm enough to use in January.

Full double glazing

Black-framed uPVC

30 sizes

TOTAL CABINS

44mm walls, a 28mm tongue-and-groove roof under EPDM rubber and aluminium glazing — a cabin you can use in January. Eleven sizes from 10 × 8 to 20 × 12 ft, from £4,683 inc VAT.

WALLS	44mm pressure-impregnated interlocking timber
ROOF	28mm tongue-and-groove boarding under EPDM rubber, 600mm overhang
FLOOR	28mm tongue-and-groove boarding, included
GLAZING	Aluminium-framed doors and windows
WARRANTY	25-year warranty
ROOF TYPE	Pent — single slope, 600mm overhang all round

ALL SIZES · 15% FLAT COMMISSION

11 SIZES

SIZE	CM	SELLS FOR	YOU MAKE
20 × 12 ft	600 × 360	£8,046	£1,207
20 × 10 ft	600 × 300	£7,475	£1,121
18 × 12 ft	550 × 360	£7,555	£1,133
18 × 10 ft	550 × 300	£7,122	£1,068
16 × 12 ft	480 × 360	£7,219	£1,083
16 × 10 ft	480 × 300	£6,858	£1,029
14 × 12 ft	420 × 360	£6,691	£1,004
14 × 10 ft	420 × 300	£6,268	£940
12 × 10 ft	360 × 300	£5,521	£828
12 × 8 ft	360 × 240	£5,188	£778
10 × 8 ft	300 × 240	£4,683	£702

RRP inc VAT, free mainland delivery. Flat 15% commission, accrued at dispatch, paid monthly. 6–8 weeks, made to order.



SIDE ELEVATION



44MM INTERLOCK



ROOF OVERHANG

ORDER YOUR SHED HERE.

YOUR SHED, YOUR WAY

A configurator on your shop floor that sells the thing you can't stock. Customers build their own shed on screen, see the price as they go and order it there and then — no yard space, no display units, no ordering knowledge needed behind the counter.



01 · THEY BUILD IT

Size, roof, doors, glazing and colour on a touchscreen, with the price moving as they choose.

02 · WE TAKE PAYMENT

The customer pays through the kiosk. No float, no invoice to raise, no order to key in.

03 · YOU TRACK IT

Every sale from your store lands on your Partner Cloud dashboard, live, with its build spec.

04 · YOU GET PAID

Commission accrues at dispatch and is paid to your bank monthly, against a self-billing statement.

ONLY ON THE BUILDER

KIOSK & EMBEDDED BUILDER

5.6 QUINTILLION BUILDS

Every size, roof, door, window and colour combination on the range.

EXTRA HEIGHT

Raised eaves and headroom beyond the standard SKU build.

EXTRA WIDTHS

Sizes the catalogue SKU list does not carry.

TOTAL COMBINATION

Partitioned multi-room buildings — page 17. Nowhere else.

FIVE TAPS TO A FINISHED SHED.

No catalogue, no ordering codes, no measuring up at the counter. The customer picks size, roof, doors, glazing and colour, watches the price move, and orders. Your staff never quote a price by hand.


BUILD YOUR SHED



BUILDING	Apex shed · timber	
SIZE	12 × 8 ft	
HEIGHT	Raised eaves +6in	BUILDER ONLY
DOORS	Double, centre	
GLAZING	Two windows, left	
COLOUR	Supplied treated	

YOUR PRICE, INC VAT & DELIVERY
£1,284.99
ORDER NOW

5.6 quintillion

BUILDABLE COMBINATIONS

WHAT THEY CAN CHANGE

Width 3-20 FT

Depth 3-20 FT

Roof APEX · PENT

Height STANDARD · RAISED

Doors SINGLE · DOUBLE · POSITION

Windows COUNT · SIDE · STYLE

Cladding TIMBER · COMPOSITE

Partitions TOTAL COMBINATION

22%

Commission on every kiosk sale, whatever tier you are on.

EXTRA HEIGHT

Raised eaves and headroom beyond the standard SKU build.

EXTRA WIDTHS

Sizes the catalogue SKU list does not carry.

TOTAL COMBINATION

Partitioned multi-room buildings. Nowhere else.

TAKE-HOME LINK

The design reopens on your own page, at your price.

YOUR BRAND, NOT OURS.

5.6 quintillion+
BUILDABLE COMBINATIONS

One line of code puts the whole configurator inside your own web pages. Your name, your logo, your colours — on the builder, the basket and the delivery paperwork. Your customers never see us; the order lands with us and ships direct to their door. Like the kiosk, it is the only route to extra height, extra widths, Total Combination and the full 5.6 quintillion builds. **Type your URL at shedsdiy.co.uk to see the builder reskinned in your brand.**

www.millbrook-garden-centre.co.uk/shed-builder

EXAMPLE PARTNER

MILLBROOK GARDEN CENTRE PLANTS GARDEN BUILDINGS

THEIR PAGE • OUR BUILDER • YOUR BRAND

STEP 2 OF 5

DESIGN YOUR GARDEN BUILDING

LIVE ELEVATION
12 × 8 FT APEX

✓ Composite

Timber

✓ Apex roof

Pent roof

WIDTH 12 ft

DEPTH 8 ft

TOTAL PRICE
£2,085

ADD TO BASKET

ONE LINE OF CODE

Shopify, WooCommerce, Wix or bespoke. We install it with you, £0 set-up.

WE TAKE PAYMENT

Customers pay through the builder — no order for you to key in or invoice.

YOU TRACK IT

Every sale lands live on your Partner Cloud dashboard with its build spec.

YOU GET PAID

Commission to your bank monthly, by self-billing statement.

 ONLY BUILDABLE ON THE KIOSK OR THE ONLINE SHED BUILDER

TOTAL COMBINATION

One building, partitioned into the rooms the customer actually wants — a shed at one end, a garden room at the other, a potting bay in between, under one roof on one footprint with the partitions fitted in the factory. The highest-value build on the range, and it exists nowhere else: no competitor price list carries it, and no one can order it without the builder in front of them.



ONE ROOF, ONE FOOTPRINT — STORE, GARDEN ROOM AND WORKSHOP, EACH WITH ITS OWN DOORS AND GLAZING

EXAMPLE COMBINATIONS · PLAN VIEW, PARTITIONS ON THE FOOT GRID

SHED + SUMMER HOUSE

16 × 8 FT · PARTITION AT 9 FT

SUMMER HOUSE

9 ft

SHED

7 ft

Glazed doors and windows to the living end, a solid lockable store behind. The most-asked-for pairing.

SHED + POTTING BAY

12 × 8 FT · PARTITION AT 8 FT

SHED

8 ft

POTTING BAY

4 ft

Bench glazing over the potting end, dry tool storage the other side of the partition.

THREE-WAY BUILD

20 × 8 FT · PARTITIONS AT 8 AND 15 FT

STORE

8 ft

WORKSHOP

7 ft

GARDEN ROOM

5 ft

Store, workshop and garden room in one run. Two partitions, one with a connecting door.

PARTITIONS

Full-height insulated partitions on any 1ft increment, with or without a connecting door.

PER-ZONE SPEC

Each room takes its own doors, glazing and floor — a dark store next to a glazed room is normal.

ONE PRICE, LIVE

Priced as one building plus partitions, quoted on screen. A bigger basket than any single building on the range.

YOU SELL IT. WE BACK IT.

Selling is more fun when someone else does the worrying. Behind every partner sale sits our support desk, our shipping specialists and a warranty we're genuinely proud to put our name to — quietly, under yours.



YOUR TRADE DESK, TIVIDALE

A FULL SUPPORT SYSTEM

A staffed support desk sits behind every partner. Build questions, spare panels, fitting queries — your customers reach people who know the buildings, and your counter never has to.

SHIPPING SPECIALISTS

Oversized garden buildings are all our dispatch team does. Deliveries are booked, tracked and communicated for you — ready for your orders from day one, one building or a hundred.

AFTERCARE AND WARRANTY, HANDLED

Warranty claims come to us, not you. Replacements ship direct to the customer under your brand, and the whole history stays visible in Partner Cloud.

30_{yr} COMPOSITE
Manufacturer warranty on the composite range

25_{yr} TOTAL CABINS
44mm pressure-impregnated cabin range

20_{yr} TIMBER
Guaranteed against rot on the classic range

TRADE TERMS

PRICING	All prices £ inc VAT with free mainland delivery. Size is the only price driver.	SIZES	Width x depth in feet, made to order on the grid. 5ft widths cannot take a double door.
LEAD TIMES	Timber 2–3 working days · composite 3–5 · Total Cabins 6–8 weeks.	COLOURS	Composite: six colourways, colour throughout. Timber supplied treated; paint to order.
BASES	Timber bases available for every footprint, quoted as a separate line.	COMMISSION	Accrued at dispatch, paid monthly by self-billing statement, tracked live in Partner Cloud.

Prices correct at time of print. From-prices are the lowest active catalogue RRP in each range; sizes shown are the made-to-order ranges, with every size in between priced on the current RRP schedule. Assembly manuals are published per range and per size at shedsdiy.co.uk.

YOUR CATALOGUE, LIVE ON YOUR WEBSITE.

One login behind every trade account. Download a ready-made CSV for whichever platform you run, paste one line of code to embed the shed builder, and pull imagery, manuals and support from the same place.


PARTNER CLOUD

CATALOGUE
EMBED
ORDERS
ASSETS
SUPPORT

CATALOGUE DOWNLOADS

ONE FILE · YOUR WHOLE RANGE

Shopify Product CSV with variants, imagery and logged-in prices	CSV	DOWNLOAD
WooCommerce WordPress-ready import, categories mapped	CSV	DOWNLOAD
Magento Attribute set and configurable products included	CSV	DOWNLOAD
Custom / any platform Generic CSV plus a documented API endpoint	CSV	DOWNLOAD

ORDER FEED

Every kiosk and embedded sale, with the full build spec, delivery address and your commission against each line.

[OPEN ORDER FEED](#)

IMAGERY & MANUALS

High-res photography, range spec sheets and assembly manuals, downloadable per range and per size.

[BROWSE LIBRARY](#)

RAISE A TICKET

Damages, shortages and complaints logged against the order, tracked to resolution with a reference and a reply.

[NEW TICKET](#)

EMBED THE SHED BUILDER

ONE LINE OF CODE, YOUR BRANDING

```
<script src="cloud.shedsdiy.co.uk/builder.js" data-partner="your-id"></script>
```

01 · PASTE
Drop the tag on any page of your site.

02 · RESKIN
Your colours, logo and prices load automatically.

03 · SELL
Orders land in your feed, commission tracked.

CSV FOR ANY PLATFORM

Shopify, WooCommerce, Magento or generic — product data, imagery, logged-in prices and stock status in one download.

EMBED IN MINUTES

One script tag puts the full shed builder on your site, reskinned in your brand and priced on your terms.

ORDERS & ASSETS

Track every sale in the order feed, and pull imagery, spec sheets and assembly manuals whenever you need them.

SUPPORT TICKETS

Log a damage, shortage or complaint against the order and follow it through to resolution in the dashboard.

APPLY FOR A TRADE ACCOUNT

Approved partners get Partner Cloud access, bespoke trade terms and their own embed code.

cloud.shedsdiy.co.uk

HOW PARTNERS EARN.

Every building is UK manufactured and sold at the same public price everywhere. You host the shed designer, we are the seller of record — we take payment, build, deliver and handle the customer, and you earn commission on every sale it produces.

THREE TIERS - ON THE ORDER SUBTOTAL EX VAT



THE ONLY THRESHOLD THAT MATTERS



Reviewed each quarter and applied forward only — a new rate never reopens an invoice, and a partner who dips can win 22% straight back.

TWO WAYS THE MONEY MOVES

KIOSK & EMBEDDED BUILDER



NORMAL SKU ORDERS



KIOSK & SHED BUILDER

Every sale taken on the kiosk or the embedded builder pays the top rate whatever tier you are on, and earns the same milestone bonuses.

22%

TOTAL CABINS

The one exception. Cabins are a bought-in container range, so commission is a flat rate at every tier — it never rises and is never sale-adjusted.

15%


RUN A SALE. HIT THE MILESTONES.

You can sharpen your price whenever you want, and we pay half the cost of doing it. Cash bonuses sit on top of commission all the way up.

PARTNER SALES - THE 50/50 MATCH

Run a time-boxed sale of up to 10% off list, for up to six weeks a quarter. Half the discount comes off your commission and we fund the other half, capped at 5 points from us — so a sale is a deliberate promotion, never a race to the bottom.

A 10% SALE ON A £2,000 BUILDING

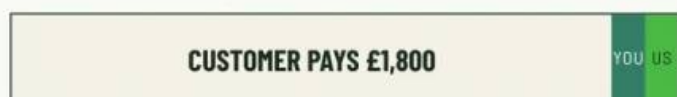

■ You fund 5 points - £100 ■ We fund 5 points - £100

WORKED EXAMPLE - EX VAT

PAYS YOU EARN

Full price - Launch 20%	£2,000	£400	
Full price - Performance 22%	£2,000	£440	
Full price - Standard 15%	£2,000	£300	
6% sale - Performance 22%	£1,880	£380	3 pts
10% sale - Performance 22%	£1,800	£340	5 pts
10% sale - Standard 15%	£1,800	£200	5 pts

At 15%, a 10% sale leaves 10 points — that is the floor.

MILESTONE BONUSES - PAID WITH THE MONTHLY STATEMENT



LIVE PROGRESS BAR IN PARTNER CLOUD - "£500 MORE UNLOCKS YOUR £250 BONUS"

WEEKLY EMAIL

One short note each Thursday: where the quarter stands and pounds-to-go.

PACE PROJECTION

The portal shows days left and the finish it is on course for.

PERFORMANCE SHIELD

Three top quarters in a row forgives one quiet one at review.

COUNTER PLAQUE

Performance partners get a plaque for the trade counter.

Bonuses are booked the moment the qualifying order confirms and paid with the monthly statement. New partners see a £2,500 welcome boost on the launch-quarter progress bar — display only, never counted toward bonuses or ledger totals. Every partner gets a dedicated account manager, a monthly growth meeting and a live ledger in Partner Cloud.

Returns, cancellations, refunds and chargebacks void or claw back the commission on that order, and may affect quarter totals, tier qualification and milestone bonuses.


DOING THE VOLUME?

Custom partner contracts can be drawn up where the volume supports it — negotiated rates, commissions and volume rebates outside the standard tiers. Talk to your account manager.

WE NOW SELL ACROSS EUROPE.

Built in the West Midlands, shipped through our own European distribution centre. Timber and composite both travel — composite is proving the bigger success on the Continent, where zero maintenance sells itself.

■ UK MANUFACTURE ■ MARKETS SERVED --- DISTRIBUTION LANES

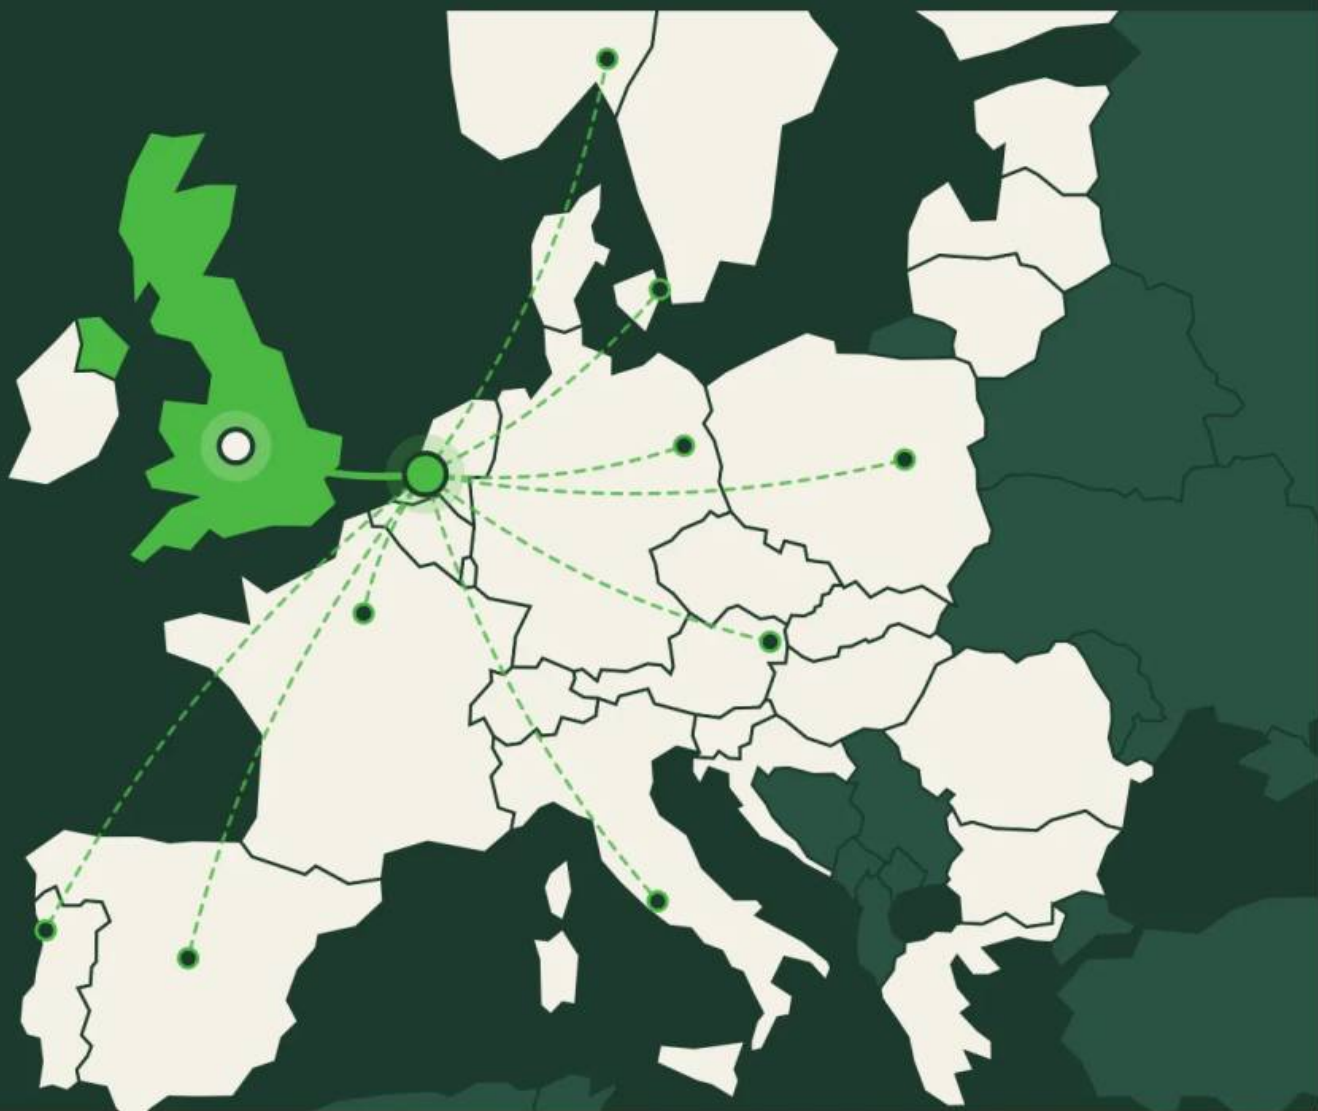

TALK TO US ABOUT SELLING IN EUROPE

Call or email and we'll walk you through our European distribution centre and what it means for your market.

+44 121 740 0132

info@shedsdiy.co.uk

ELEVEN BUILDINGS, BUILT AND FINISHED.

A working cross-section of the range on a 91 m² island stand, open on all four sides — timber and composite side by side in the same light. Three self-serve kiosks build anything we make, including the sizes and combinations not on the floor. Full floor plan overleaf.

STAND
**19B40
C41**
6.5 M × 14 M



A GLASS HOUSE
6 × 6 FT · PP 07/31



B BBQ SHED
10 × 6 FT · PP 07



C POTTING SHED
4 × 6 FT · PP 07/31



D TOTAL LOG CABIN
18 × 3 FT · PP 13/32



E COMPOSITE SUMMERHOUSE
8 × 3 FT · PP 12/34



F SUMMERHOUSE, FULL HEIGHT
8 × 3 FT · PP 12/35



G COMPOSITE POTTING SHED
8 × 4 FT · PP 12/36



H GEORGIAN SUMMERHOUSE
12 × 4 FT · PP 08/30



J TIMBER BAR
6 × 4 FT · PP 07



K GEORGIAN UPVC
12 × 4 FT · PP 12/35



L COMPOSITE BAR
6 × 4 FT · PP 12

DRESSED FOR THE SHOW

Every building on the stand is painted or stained, decorated, furnished and lit. None of that is how they are supplied — you receive the building as specified in this brochure, ready to finish however you like. Timber builds are 16mm shiplap and the Total Cabin 44mm log, both shown in natural untreated timber. 22mm loglap is the heavy-duty option.

MATERIALS ON THE STAND

- SANDAL · E · L
- OLIVE 27 · G
- 22MM LOGLAP · HEAVY DUTY

- DARK ASH · K
- 44MM LOG · D

Self-serve kiosks

Category screens

Virtual golf bay

Refreshments from


3

12

80 in

J

FIND US ON THE FLOOR

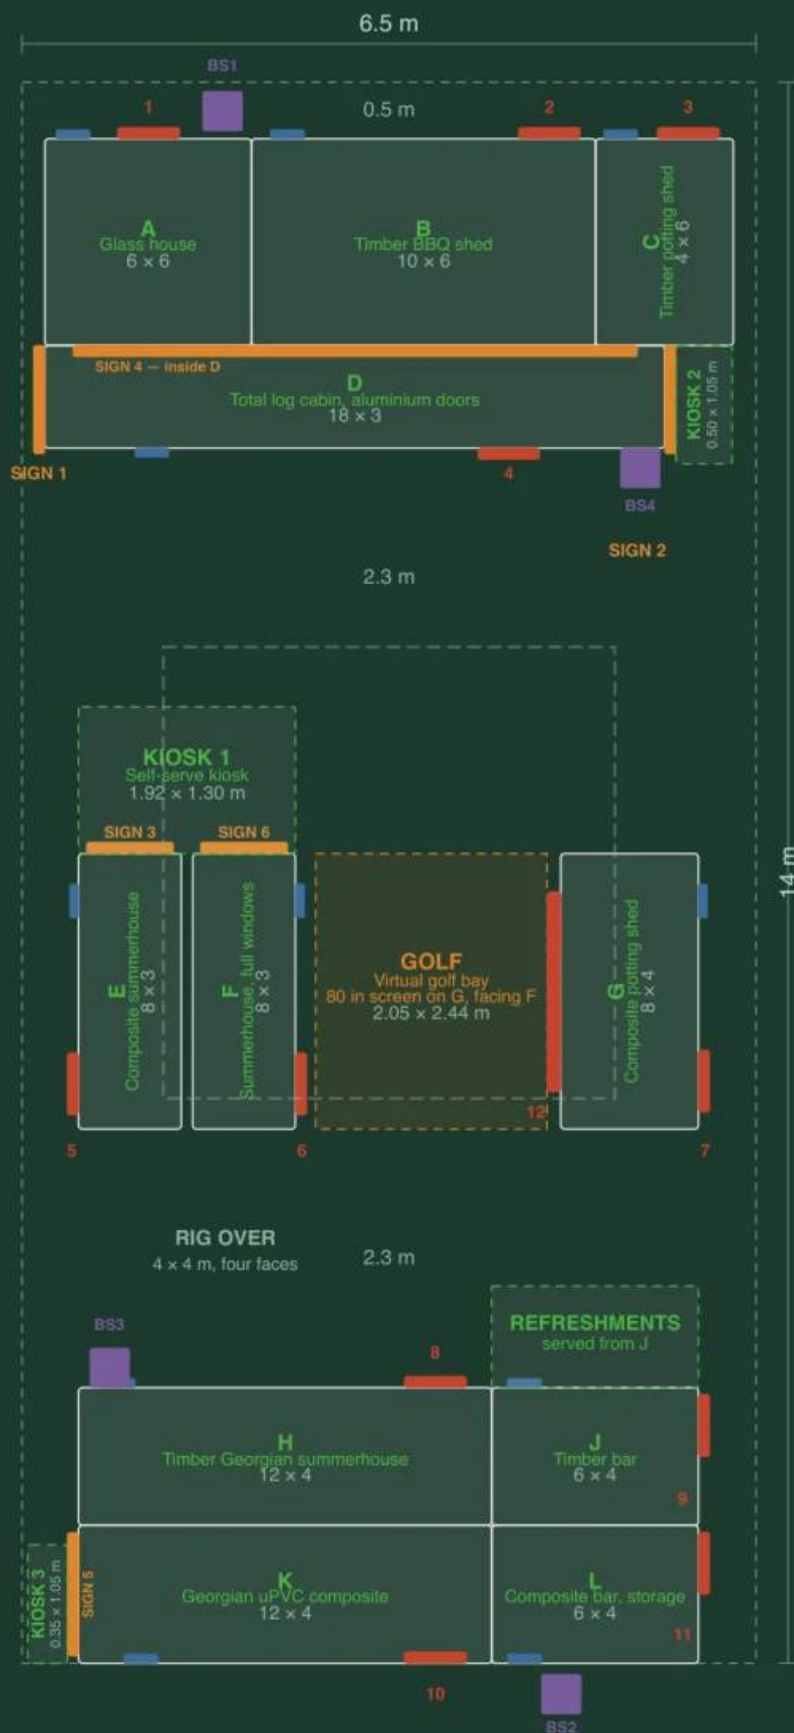6.5 M × 14 M · 91 M² · OPEN FOUR SIDES

Stand 19B40-C41 · 6.5 m × 14 m · scale 1:57 at A4

APPENDIX · EVERY SIZE, EVERY RANGE

TRADE PRICE LIST.

Every building we make, priced by size in timber and composite. Each figure is RRP inc VAT with free mainland delivery — your commission comes off that price, so the number you quote is the number the customer sees everywhere.

1,535
PRICED SIZES

21
RANGES

£419.99
ENTRY PRICE

PRICED BY SIZE. NOTHING ELSE.

Each range is a grid: one dimension down the side, the other across the top, in feet. Read off the size and you have the price.

RANGE	FROM	PAGE
-------	------	------

TIMBER

Apex sheds · 119 sizes	£599.99	28
Pent sheds · 119 sizes	£599.99	29
Summer sheds · 35 sizes	£1,001.99	30
Summer houses · 35 sizes	£1,349.99	30
Full glass summer houses · 35 sizes	£1,300.99	31
Georgian summer houses · 35 sizes	£1,499.99	31
Potting sheds · 9 sizes	£911.99	32
Glass greenhouses · 9 sizes	£840.99	32
Dog kennels · 17 footprints	£419.99	33
Total Cabins · 11 sizes	By size	£4,683

33

COMPOSITE

Composite sheds · 119 sizes	£954.99	34
Composite summer sheds · 35 sizes	£2,004	35
Composite summer houses · 35 sizes	£2,605.48	35
Composite security sheds · on the shed grid	£1,157.98	34

Composite garden bars · 9 sizes	By size	£1,857.98
---------------------------------	---------	-----------

37

Composite full glass · 35 sizes	£2,602	36
Composite Georgian uPVC · 30 sizes	£3,961	36
Composite potting sheds · 9 sizes	£1,760.14	37

DOORS

Single door is the base price. The double-door option adds £60 — free on 9ft and 10ft spans.

COMPOSITE PRICING

Composite sheds are priced individually. Every other composite build is twice its timber equivalent, rounded up to the nearest pound.

SECURITY SPEC

Security-spec sheds carry reinforced framing and upgraded locking at the standard price.

BEYOND THE LIST

Extra heights, extra widths and Total Combination builds are priced live on the kiosk and the online builder.

* Prices as of September 2026 and subject to change. The latest prices are always on cloud.shedsdiy.co.uk, or speak to your dedicated account manager.

APEX SHEDS

Dual-pitch roof, 4–10ft wide × 4–20ft deep — 119 sizes. Double-door variant (suffix D) adds £60, included free on 9ft and 10ft spans. Security-spec build (suffix SEC) is the same price, size for size.

D ↓ / W →	4	5	6	7	8	9	10
4	£599.99	£659.99	£689.99	£869.99	£893.99	£1,005.99	£1,131.99
5	£635.99	£689.99	£749.99	£893.99	£959.99	£1,079.99	£1,214.99
6	£683.99	£749.99	£773.99	£959.99	£977.99	£1,100.99	£1,238.99
7	£713.99	£779.99	£839.99	£989.99	£1,079.99	£1,214.99	£1,366.99
8	£773.99	£839.99	£857.99	£1,079.99	£1,151.99	£1,295.99	£1,457.99
9	£869.99	£869.99	£959.99	£1,139.99	£1,229.99	£1,383.99	£1,556.99
10	£947.99	£959.99	£1,031.99	£1,229.99	£1,277.99	£1,437.99	£1,617.99
11	£989.99	£1,019.99	£1,109.99	£1,289.99	£1,439.99	£1,619.99	£1,822.99
12	£1,031.99	£1,109.99	£1,157.99	£1,439.99	£1,493.99	£1,680.99	£1,891.99
13	£1,109.99	£1,169.99	£1,319.99	£1,493.99	£1,589.99	£1,788.99	£2,012.99
14	£1,157.99	£1,319.99	£1,373.99	£1,589.99	£1,661.99	£1,869.99	£2,103.99
15	£1,313.99	£1,373.99	£1,469.99	£1,661.99	£1,799.99	£2,024.99	£2,278.99
16	£1,373.99	£1,469.99	£1,541.99	£1,799.99	£1,835.99	£2,065.99	£2,324.99
17	£1,469.99	£1,541.99	£1,679.99	£1,829.99	£2,069.99	£2,328.99	£2,620.99
18	£1,541.99	£1,679.99	£1,715.99	£1,979.99	£2,261.99	£2,544.99	£2,863.99
19	£1,619.99	£1,709.99	£1,949.99	£2,141.99	£2,429.99	£2,733.99	£3,075.99
20	£1,715.99	£1,859.99	£2,141.99	£2,219.99	£2,519.99	£2,834.99	£3,189.99

PENT SHEDS

Single-slope roof, 4–20ft wide × 4–10ft deep — 119 sizes. Double-door variant (suffix D) adds £60, included free on 9ft and 10ft spans. Security-spec build (suffix SEC) is the same price, size for size.

W ↓ / D →	4	5	6	7	8	9	10
4	£599.99	£659.99	£689.99	£869.99	£893.99	£1,005.99	£1,131.99
5	£635.99	£689.99	£749.99	£893.99	£959.99	£1,079.99	£1,214.99
6	£683.99	£749.99	£773.99	£959.99	£977.99	£1,100.99	£1,238.99
7	£713.99	£779.99	£839.99	£989.99	£1,079.99	£1,214.99	£1,366.99
8	£773.99	£839.99	£857.99	£1,079.99	£1,151.99	£1,295.99	£1,457.99
9	£869.99	£869.99	£959.99	£1,139.99	£1,229.99	£1,383.99	£1,556.99
10	£947.99	£959.99	£1,031.99	£1,229.99	£1,277.99	£1,437.99	£1,617.99
11	£989.99	£1,019.99	£1,109.99	£1,289.99	£1,439.99	£1,619.99	£1,822.99
12	£1,031.99	£1,109.99	£1,157.99	£1,439.99	£1,493.99	£1,680.99	£1,891.99
13	£1,109.99	£1,169.99	£1,319.99	£1,493.99	£1,589.99	£1,788.99	£2,012.99
14	£1,157.99	£1,319.99	£1,373.99	£1,589.99	£1,661.99	£1,869.99	£2,103.99
15	£1,313.99	£1,373.99	£1,469.99	£1,661.99	£1,799.99	£2,024.99	£2,278.99
16	£1,373.99	£1,469.99	£1,541.99	£1,799.99	£1,835.99	£2,065.99	£2,324.99
17	£1,469.99	£1,541.99	£1,679.99	£1,829.99	£2,069.99	£2,328.99	£2,620.99
18	£1,541.99	£1,679.99	£1,949.99	£2,141.99	£2,429.99	£2,733.99	£3,075.99
19	£1,619.99	£1,709.99	£1,715.99	£1,979.99	£2,261.99	£2,544.99	£2,863.99
20	£1,715.99	£1,859.99	£2,141.99	£2,219.99	£2,519.99	£2,834.99	£3,189.99

SUMMER SHEDS

Central double doors and planter-box windows. Apex and pent are the same price, size for size — 35 sizes.

W ↓ / D →	4	5	6	7	8
8	£1,001.99	£1,079.99	£1,115.99	£1,457.99	£1,547.99
10	£1,223.99	£1,289.99	£1,337.99	£1,625.99	£1,715.99
12	£1,337.99	£1,439.99	£1,505.99	£1,901.99	£1,991.99
14	£1,505.99	£1,619.99	£1,781.99	£2,129.99	£2,219.99
16	£1,781.99	£1,859.99	£2,009.99	£2,351.99	£2,441.99
18	£2,003.99	£2,159.99	£2,231.99	£2,909.99	£2,999.99
20	£2,231.99	£2,639.99	£2,789.99	£3,119.99	£3,209.99

SUMMER HOUSES

Glazed doors and full-height windows. Apex and pent the same price — 35 sizes.

W ↓ / D →	4	5	6	7	8
8	£1,349.99	£1,439.99	£1,499.99	£1,679.99	£1,769.99
10	£1,649.99	£1,739.99	£1,805.99	£1,925.99	£2,015.99
12	£1,805.99	£1,913.99	£2,027.99	£2,147.99	£2,237.99
14	£2,027.99	£2,159.99	£2,399.99	£2,519.99	£2,609.99
16	£2,399.99	£2,549.99	£2,699.99	£2,819.99	£2,909.99
18	£2,699.99	£2,879.99	£3,005.99	£3,125.99	£3,215.99
20	£3,005.99	£3,359.99	£3,755.99	£3,875.99	£3,965.99

FULL GLASS SUMMER HOUSES

Glazing carried to full height across the front. Apex and pent the same price — 35 sizes.

W ↓ / D →	4	5	6	7	8
8	£1,300.99	£1,432.99	£1,516.99	£1,696.99	£1,816.99
10	£1,456.99	£1,600.99	£1,684.99	£1,948.99	£2,068.99
12	£1,630.99	£1,666.99	£1,846.99	£2,170.99	£2,284.99
14	£1,804.99	£1,852.99	£2,056.99	£2,422.99	£2,542.99
16	£2,008.99	£2,080.99	£2,278.99	£2,818.99	£2,938.99
18	£2,188.99	£2,272.99	£2,464.99	£3,016.99	£3,256.99
20	£2,410.99	£2,518.99	£2,770.99	£3,268.99	£3,388.99

GEORGIAN SUMMER HOUSES

Georgian glazing bars, 8–20ft wide x 6–10ft deep — 35 sizes.

W ↓ / D →	6	7	8	9	10
8	£1,499.99	£1,679.99	£1,769.99	£2,072.99	£2,331.99
10	£1,805.99	£1,925.99	£2,015.99	£2,299.99	£2,587.99
12	£2,027.99	£2,147.99	£2,237.99	£2,687.99	£3,025.99
14	£2,399.99	£2,519.99	£2,609.99	£2,990.99	£3,364.99
16	£2,699.99	£2,819.99	£2,909.99	£3,303.99	£3,717.99
18	£3,005.99	£3,125.99	£3,215.99	£4,069.99	£4,579.99
20	£3,755.99	£3,875.99	£3,965.99	£4,533.99	£5,099.99

POTTING SHEDS

Bench-height glazing with lockable storage, 6ft wide × 4–20ft deep. Apex and pent the same price — 9 sizes.

D ↓ / W →

6

4	£911.99
6	£1,025.99
8	£1,361.99
10	£1,343.99
12	£1,481.99
14	£1,733.99
16	£1,937.99
18	£2,117.99
20	£2,339.99

GLASS GREENHOUSES

Full glazing on a treated timber base, 6ft wide — 9 sizes. No anti-rot claim applies to glass and aluminium. Not offered in composite.

D ↓ / W →

6

4	£840.99
6	£1,125.99
8	£1,499.99
10	£1,805.99
12	£2,027.99
14	£2,399.99
16	£2,699.99
18	£3,005.99
20	£3,755.99

GARDEN BARS

Pent-roof bar with a fold-down serving hatch on a chain stay and lock-up storage behind, 8–12ft wide × 4, 6 or 8ft deep — 9 sizes.

W ↓ / D →

4

6

8

	4	6	8
8	£928.99	£1,029.99	£1,382.99
10	£1,137.99	£1,238.99	£1,533.99
12	£1,238.99	£1,389.99	£1,792.99

BBQ & OUTDOOR KITCHENS

Open-front shelter with louvred rear venting, 8–12ft wide × 4, 6 or 8ft deep — 9 sizes. Supplied without door or lock; add a roller shutter as a separate line.

W ↓ / D →

4

6

8

	4	6	8
8	£773.99	£857.99	£1,151.99
10	£947.99	£1,031.99	£1,277.99
12	£1,031.99	£1,157.99	£1,493.99

DOG KENNELS

Three builds per footprint: kennel, full height, and full height with a galvanised barred run — 17 footprints.

SIZE	Kennel	Full height	+ barred run
4 × 4 ft	£419.99	—	—
6 × 4 ft	£509.99	—	—
8 × 4 ft	£599.99	£1,199.99	£1,499.99
10 × 4 ft	£659.99	£1,319.99	£1,619.99
12 × 4 ft	£899.99	£1,799.99	£2,279.99
14 × 4 ft	£1,019.99	—	—
16 × 4 ft	£1,139.99	—	—
18 × 4 ft	£1,259.99	—	—
20 × 4 ft	£1,379.99	—	—
6 × 6 ft	£569.99	—	—
8 × 6 ft	£659.99	£1,319.99	£1,619.99
10 × 6 ft	£779.99	£1,559.99	£1,979.99
12 × 6 ft	£1,019.99	£1,919.99	£2,399.99
14 × 6 ft	£1,139.99	—	—
16 × 6 ft	£1,259.99	—	—
18 × 6 ft	£1,379.99	—	—
20 × 6 ft	£1,499.99	—	—

TOTAL CABINS

Quote by size

44mm interlocking walls, 28mm tongue-and-groove roof under EPDM, aluminium glazing. Flat 15% commission on every cabin — 6–8 weeks.

SIZE	RRP inc VAT	Your 15%
20 × 12 ft	£8,046	£1,207
20 × 10 ft	£7,475	£1,121
18 × 12 ft	£7,555	£1,133
18 × 10 ft	£7,122	£1,068
16 × 12 ft	£7,219	£1,083
16 × 10 ft	£6,858	£1,029
14 × 12 ft	£6,691	£1,004
14 × 10 ft	£6,268	£940
12 × 10 ft	£5,521	£828
12 × 8 ft	£5,188	£778
10 × 8 ft	£4,683	£702

COMPOSITE SHEDS

Zero-maintenance WPC cladding over a tanalised frame, under a one-piece EPDM roof — 119 sizes, 30-year warranty as standard. Apex and pent are the same price, size for size. This is the one composite range priced individually rather than derived from timber.

W ↓ / D →	4	5	6	7	8	9	10
4	£954.99	£1,210.99	£1,322.99	£1,429.99	£1,566.99	£1,809.99	£1,990.99
5	£1,165.99	£1,315.99	£1,480.99	£1,621.99	£1,837.99	£2,122.99	£2,334.99
6	£1,315.99	£1,452.99	£1,598.99	£1,773.99	£1,859.99	£2,147.99	£2,363.99
7	£1,427.99	£1,575.99	£1,730.99	£1,895.99	£2,006.99	£2,317.99	£2,549.99
8	£1,530.99	£1,667.99	£1,850.99	£1,966.99	£2,138.99	£2,470.99	£2,716.99
9	£1,653.99	£1,760.99	£1,986.99	£2,350.99	£2,494.99	£2,881.99	£3,169.99
10	£1,774.99	£1,925.99	£2,134.99	£2,555.99	£2,681.99	£3,098.99	£3,407.99
11	£1,888.99	£2,026.99	£2,234.99	£2,667.99	£2,731.99	£3,155.99	£3,471.99
12	£1,975.99	£2,133.99	£2,387.99	£2,733.99	£2,949.99	£3,406.99	£3,746.99
13	£2,314.99	£2,472.99	£2,746.99	£2,939.99	£3,101.99	£3,583.99	£3,941.99
14	£2,455.99	£2,617.99	£2,937.99	£3,153.99	£3,324.99	£3,840.99	£4,224.99
15	£2,561.99	£2,718.99	£3,065.99	£3,265.99	£3,457.99	£3,993.99	£4,392.99
16	£2,737.99	£2,906.99	£3,187.99	£3,393.99	£3,592.99	£4,150.99	£4,564.99
17	£2,886.99	£3,034.99	£3,319.99	£3,550.99	£3,744.99	£4,325.99	£4,758.99
18	£2,954.99	£3,104.99	£3,412.99	£3,675.99	£3,877.99	£4,478.99	£4,927.99
19	£3,066.99	£3,242.99	£3,548.99	£3,800.99	£4,010.99	£4,633.99	£5,096.99
20	£3,038.99	£3,354.99	£3,815.99	£4,108.99	£4,325.99	£4,996.99	£5,496.99

COMPOSITE SUMMER SHEDS

Central double doors and planter-box windows in zero-maintenance composite — 35 sizes. Priced at twice the timber build, rounded up to the nearest pound.

W ↓ / D →	4	5	6	7	8
8	£2,004	£2,160	£2,232	£2,916	£3,096
10	£2,448	£2,580	£2,676	£3,252	£3,432
12	£2,676	£2,880	£3,012	£3,804	£3,984
14	£3,012	£3,240	£3,564	£4,260	£4,440
16	£3,564	£3,720	£4,020	£4,704	£4,884
18	£4,008	£4,320	£4,464	£5,820	£6,000
20	£4,464	£5,280	£5,580	£6,240	£6,420

COMPOSITE SUMMER HOUSES

Glazed doors and full-height windows, nothing to repaint — 35 sizes. This range has its own published entry price of **£2,605.48**; the grid below is derived at twice timber and is indicative until the composite schedule lands.

W ↓ / D →	4	5	6	7	8
8	£2,700	£2,880	£3,000	£3,360	£3,540
10	£3,300	£3,480	£3,612	£3,852	£4,032
12	£3,612	£3,828	£4,056	£4,296	£4,476
14	£4,056	£4,320	£4,800	£5,040	£5,220
16	£4,800	£5,100	£5,400	£5,640	£5,820
18	£5,400	£5,760	£6,012	£6,252	£6,432
20	£6,012	£6,720	£7,512	£7,752	£7,932

COMPOSITE FULL GLASS

Glazing carried to full height across the front, in composite — 35 sizes. Twice the timber build, rounded up.

W ↓ / D →	4	5	6	7	8
8	£2,602	£2,866	£3,034	£3,394	£3,634
10	£2,914	£3,202	£3,370	£3,898	£4,138
12	£3,262	£3,334	£3,694	£4,342	£4,570
14	£3,610	£3,706	£4,114	£4,846	£5,086
16	£4,018	£4,162	£4,558	£5,638	£5,878
18	£4,378	£4,546	£4,930	£6,034	£6,514
20	£4,822	£5,038	£5,542	£6,538	£6,778

COMPOSITE GEORGIAN UPVC

Georgian glazing bars in black-framed uPVC with full double glazing, 8–20ft wide × 4–8ft deep — 30 sizes. Published composite pricing, converted from the 2026 export list.

W ↓ / D →	4	5	6	7	8
8	£3,961	£4,251	£4,437	£4,832	£5,096
12	£4,688	£4,766	£5,162	£5,875	£6,126
14	£5,070	£5,175	£5,624	£6,429	£6,693
16	£5,518	£5,677	£6,112	£7,300	£7,564
18	£5,915	£6,099	£6,521	£7,736	£8,263
20	£6,403	£6,640	£7,195	£8,290	£8,554

COMPOSITE POTTING SHEDS

Bench-height glazing with lockable composite storage, 6ft wide x 4–20ft deep — 9 sizes. Published entry price **£1,760.14**; the grid below is derived at twice timber and is indicative until the composite schedule lands. Composite security sheds (from £1,157.98) sit on the composite shed grid. Dog kennels are timber only.

D ↓ / W →	6
4	£1,824
6	£2,052
8	£2,724
10	£2,688
12	£2,964
14	£3,468
16	£3,876
18	£4,236
20	£4,680

COMPOSITE GARDEN BARS

Fold-down serving hatch on a chain stay with lock-up storage behind, in zero-maintenance composite — 8–12ft wide x 4, 6 or 8ft deep, 9 sizes. Priced at twice the timber bar.

W ↓ / D →	4	6	8
8	£1,857.98	£2,059.98	£2,765.98
10	£2,275.98	£2,477.98	£3,067.98
12	£2,477.98	£2,779.98	£3,585.98



ONE MAKER • TIMBER, COMPOSITE & CABINS

YOUR SHED, YOUR WAY.

19

RANGES, ONE PRICE LIST

5.6 qn

BUILDS ON THE DESIGNER

22%

COMMISSION ON KIOSK SALES

LET'S TALK TRADE

+44 121 740 0132

info@shedsdiy.co.uk • shedsdiy.co.uk

30 DUDLEY ROAD WEST, TIVIDALE, WEST MIDLANDS B69 2HW,
UK

APPLY FOR A TRADE ACCOUNT

cloud.shedsdiy.co.uk

STEP 01

**APPLY FOR A TRADE
ACCOUNT**

STEP 02

CONSULTATION

STEP 03

**APPROVAL & TRADE
TERMS**

STEP 04

PARTNER CLOUD ACCESS



PRODUCT RANGE • 2026
MADE IN THE WEST MIDLANDS